


PRIME F. OSBORNE
CONVENTION
CENTER

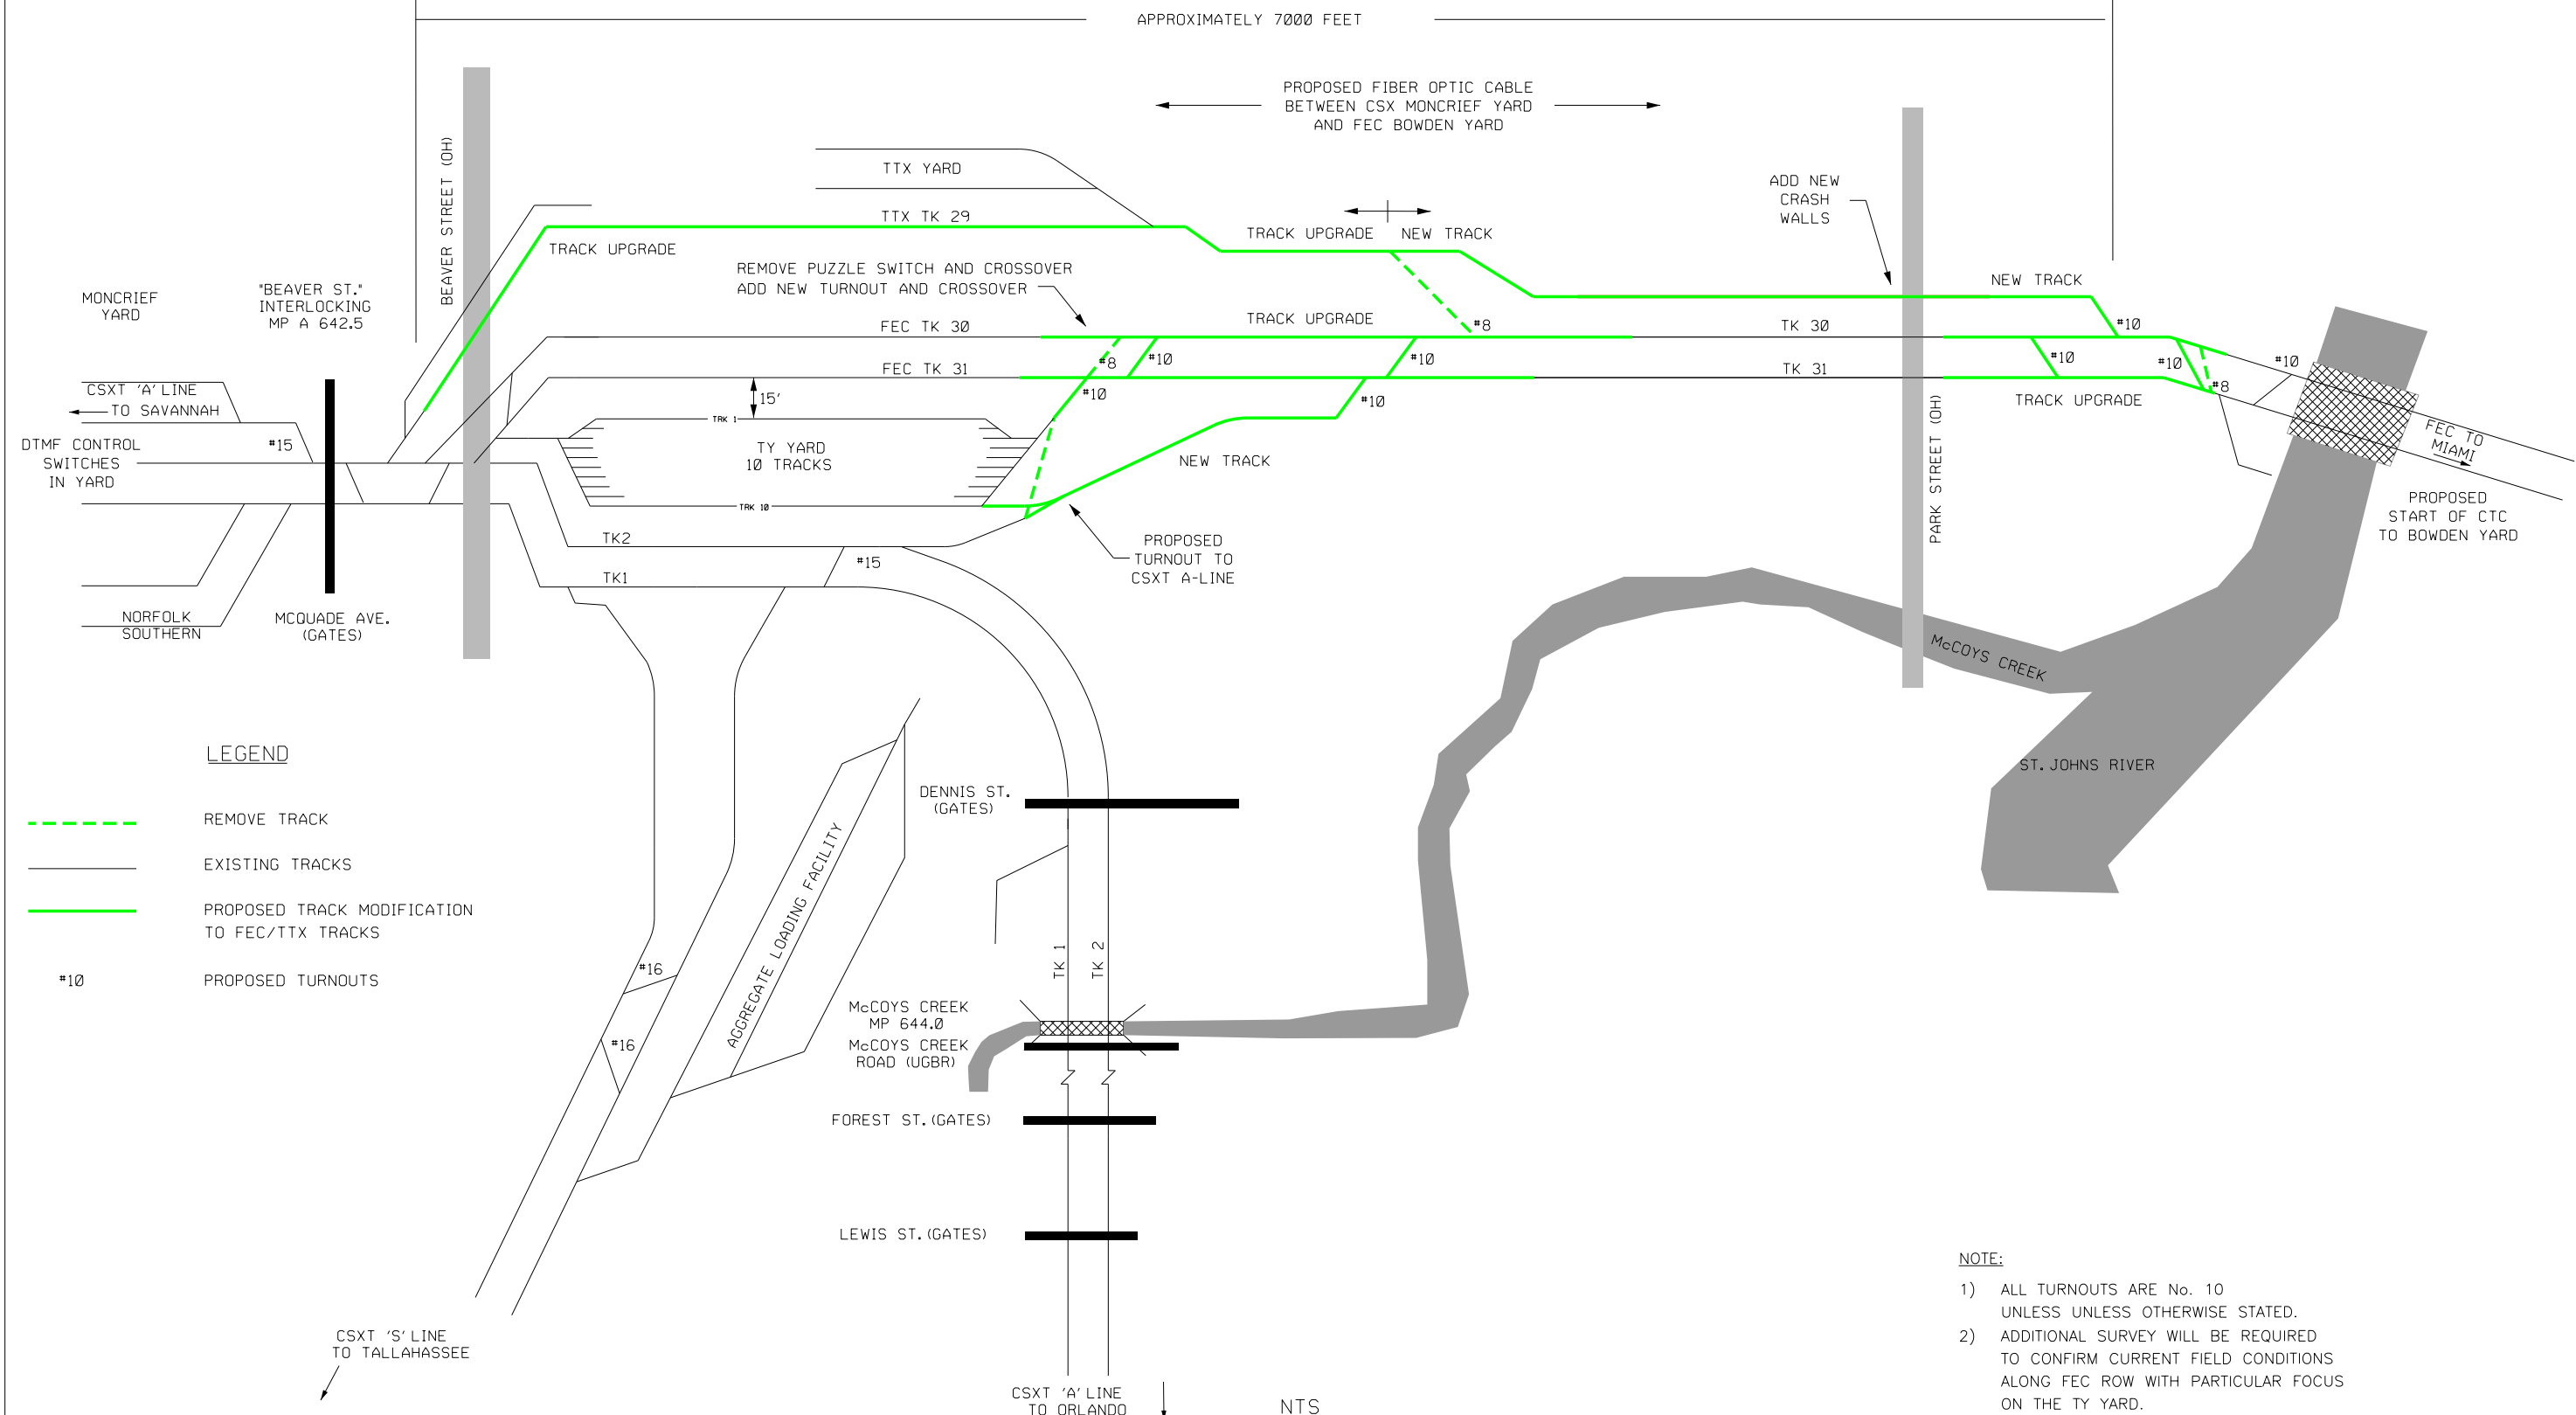

LEGEND

- REMOVE TRACK
- EXISTING TRACKS
- PROPOSED TRACK MODIFICATION TO FEC/TTX TRACKS
- #10 PROPOSED TURNOUTS

- NOTE:**
- 1) ALL TURNOUTS ARE No. 10 UNLESS OTHERWISE STATED.
 - 2) ADDITIONAL SURVEY WILL BE REQUIRED TO CONFIRM CURRENT FIELD CONDITIONS ALONG FEC ROW WITH PARTICULAR FOCUS ON THE TY YARD.

REVISIONS		
DATE	BY	DESCRIPTION

JACKSONVILLE TERMINAL
TRACK INFRASTRUCTURE ASSESSMENT
APRIL 2016

AECOM

STATE OF FLORIDA
DEPARTMENT OF TRANSPORTATION

ROAD NO.	COUNTY	FINANCIAL PROJECT ID

PROPOSED TRACK
CONCEPT SKETCH

SHEET NO.	1 of 1
DWG NO.	